


FINAL	SURVEYED	BY	DATE
SURVEY	PLOTTED		
NOTE BOOK	TEMPLATE		
NO.	AREAS CHECKED		

ORIGINAL	SURVEYED	BY	DATE
SURVEY	PLOTTED		
NOTE BOOK	TEMPLATE		
NO.	AREAS CHECKED		

MATCH LINE SEE SHEET 17

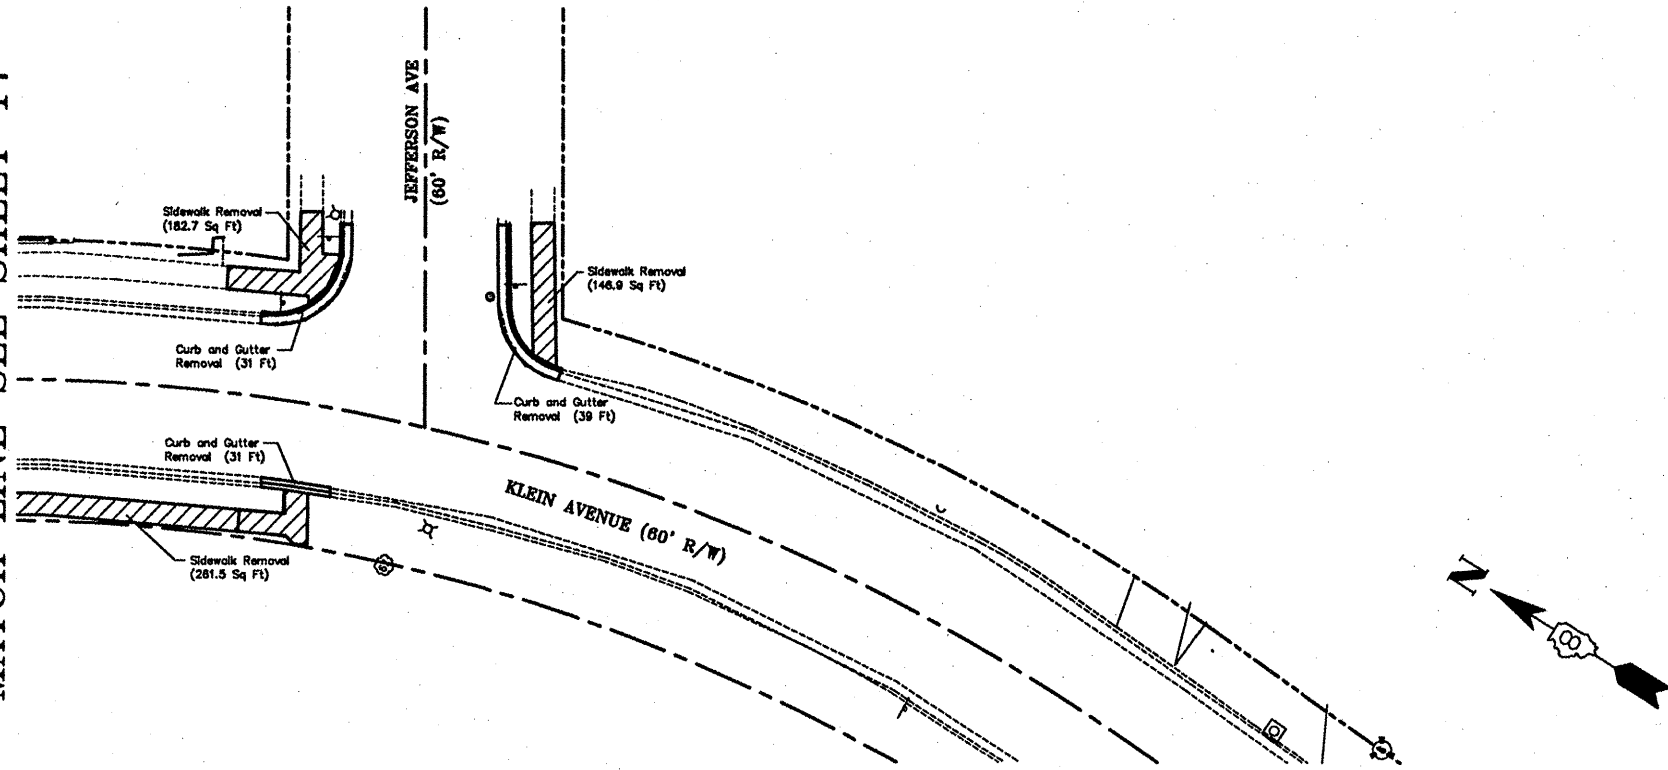

FED. #	SECTION	COUNTY	TOTAL SHEETS	SHEET NO.
#	08-00047-00-SW	MADISON	19	18
STA. ---		TO STA. ---		
FED. ROAD DIST. NO.	ALNOS	FED. AID PROJECT		

CONTRACT NO. 97398

- NOTE 1. UNDERGROUND FACILITIES, STRUCTURES, AND UTILITIES HAVE BEEN PLOTTED FROM AVAILABLE SURVEYS AND RECORDS. THEREFORE, THESE LOCATIONS MUST BE CONSIDERED APPROXIMATE ONLY. THERE MAY BE OTHERS, THE EXISTENCE OF WHICH IS PRESENTLY NOT KNOWN. VERIFICATION OF THE LOCATION OF UNDERGROUND UTILITIES SHOWN OR NOT SHOWN IS THE RESPONSIBILITY OF THE CONTRACTOR.
- NOTE 2. ALL RIGHT-OF-WAY AND PROPERTY LINES SHOWN ARE FROM PLATTED INFORMATION AND NOT THE RESULT OF A FIELD SURVEY.
- NOTE 3. CURB AND SIDEWALK REMOVAL SHALL BE DONE TO THE JOINT NEAREST TO THE LIMIT INDICATED ON THE PLANS.
- NOTE 4. CURB AND SIDEWALK REMOVAL SHALL BE DONE ACCORDING TO SECTION 440 OF THE STANDARD SPECIFICATIONS.
- NOTE 5. ALL SAW CUTS SHALL BE INCLUDED IN THE IN THE COSTS FOR THE REMOVAL ITEM. NO ADDITIONAL COMPENSATION WILL BE ALLOWED.

**Juneau Associates, Inc. P.C.**  
CONSULTING ENGINEERS AND LAND SURVEYORS

2100 State Street  
Denville City, N.J. 07834  
Phone: (973) 977-1400  
Fax: (973) 455-3544

100 North Research Drive  
Cedarville, N.J. 07007-3444  
Phone: (973) 929-0800  
Fax: (973) 929-0944

13010 Bennett Office Drive  
St. Louis, Missouri 63025  
Phone: (314) 968-5580  
Fax: (314) 968-1320

Registered Professional Service Corporation License No. 154-053388

**REMOVAL PLAN**

SRTS PROGRAM  
VENICE, ILLINOIS  
SECTION 08-000047-00-SW

REVISIONS				SCALE:
NO.	DATE	BY	REMARKS	1 inch = 20 feet

DSN BY: SGO/CAS	DATE: 2/25/2009	SHEET <b>18</b>
DWN BY: CAS	DATE: 2/25/2009	
CHK'D: SGO	DATE: 2/25/2009	

DWG. NO.	JOB NO. 080903	DWG.	PLAN	OF 19
----------	----------------	------	------	-------